


Units Opened

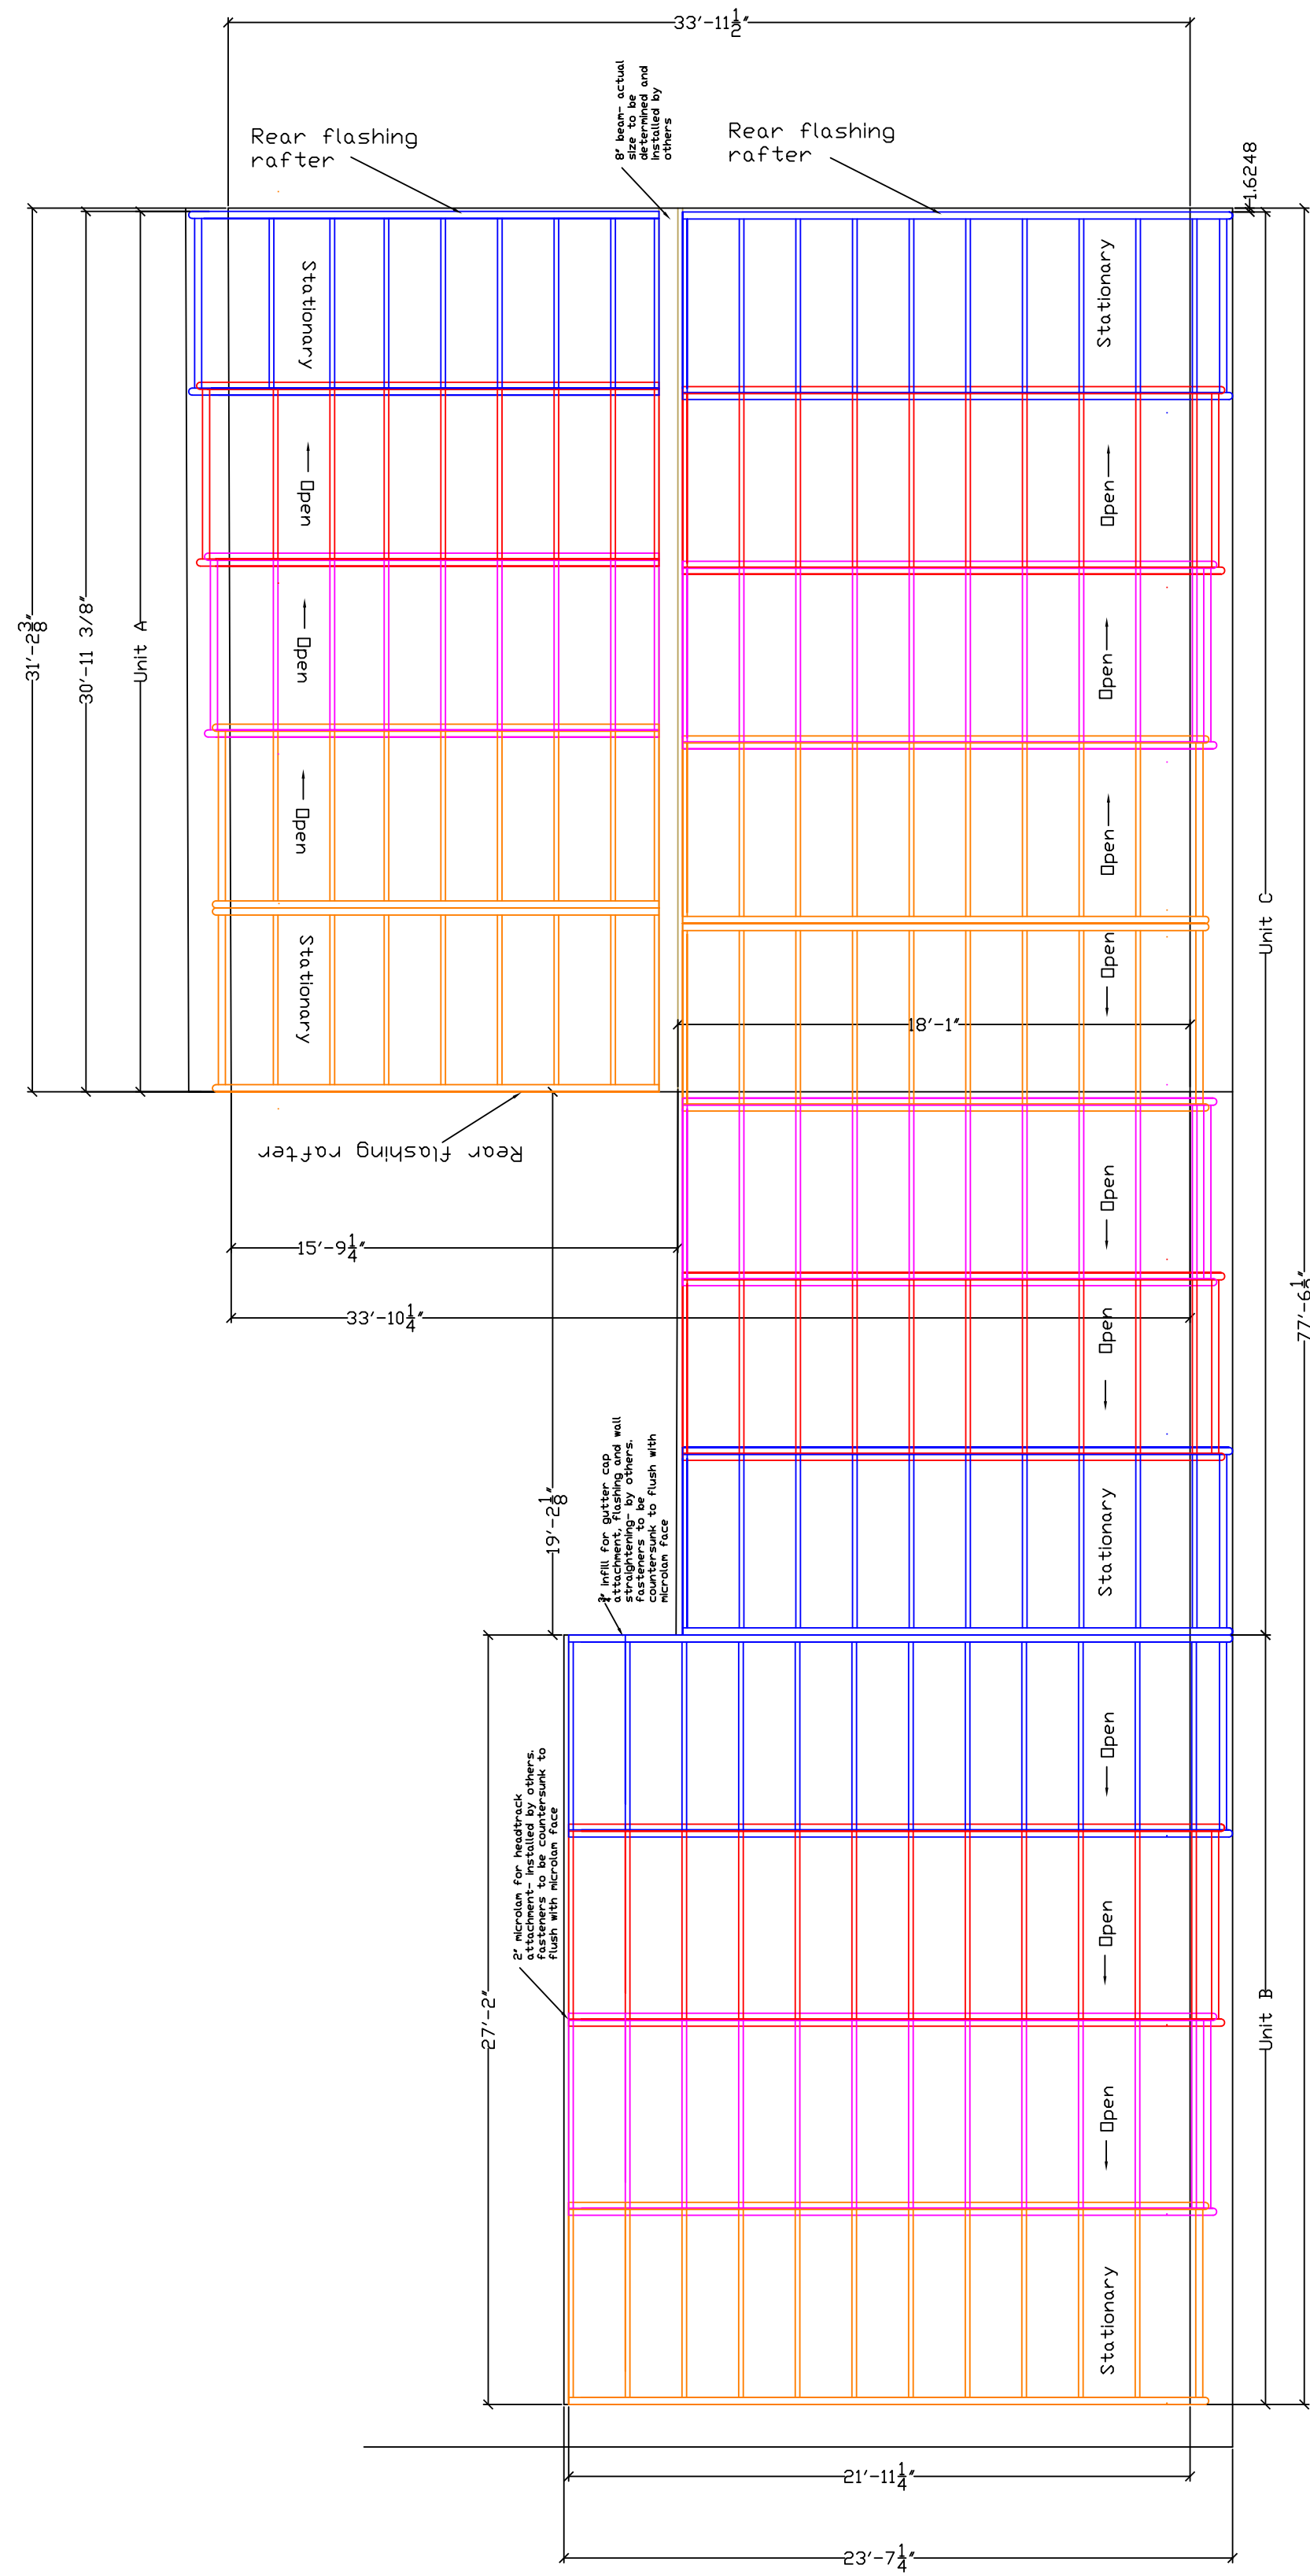

Units Closed

***** Note: existing wall and parapet not parallel

***** Note: An allowance of 2" has been figured for the build-up of the parapet. Unit dimensions will be finalized after construction