



Top View

- Triple rafter Layout-
- 1) Rear rafter w/ gutter cap @ unit "r"
  - 2) Rear Flashing Rafter w/ gutter cap at porch gutter cap also screwed to glazing side to accept unit "r"
  - 3) Rear rafter w/ gutter cap @ unit "r"

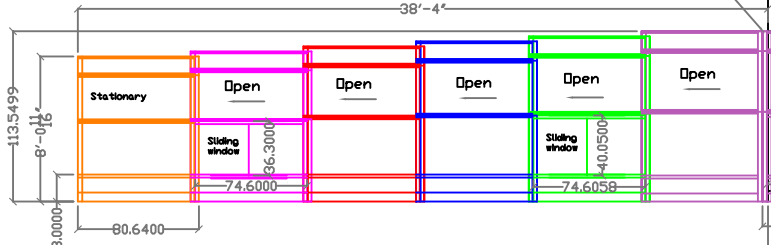

Side Elevation

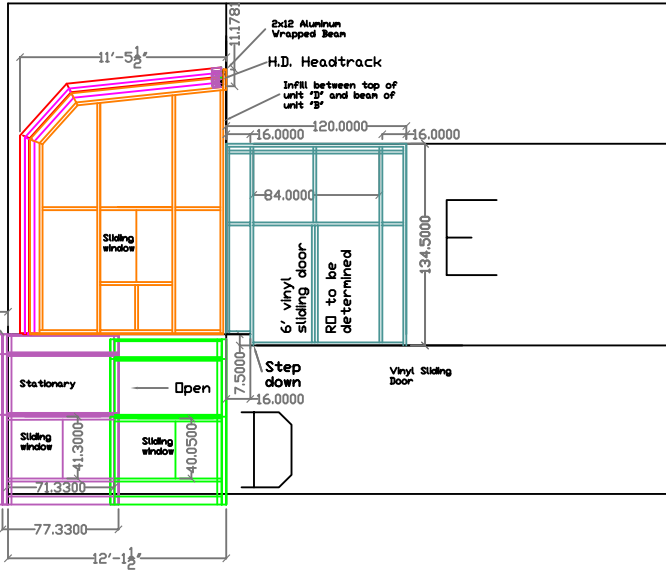

Existing House

Date: 6-08-05

Job Title:

Drawing Name: 6ASP06-238  
 6ALT33-1113, 4.5'x 10' Fixed  
 Scale: 3/32" = 1'  
 Side and top views

**Roll-A-Cover**  
 36 Sargent Drive  
 Bethany, CT 06524  
 Tel: 203-393-7292  
 Fax: 203-393-7298  
 www.Roll-A-Cover.com